



SECOND FLOOR PLAN

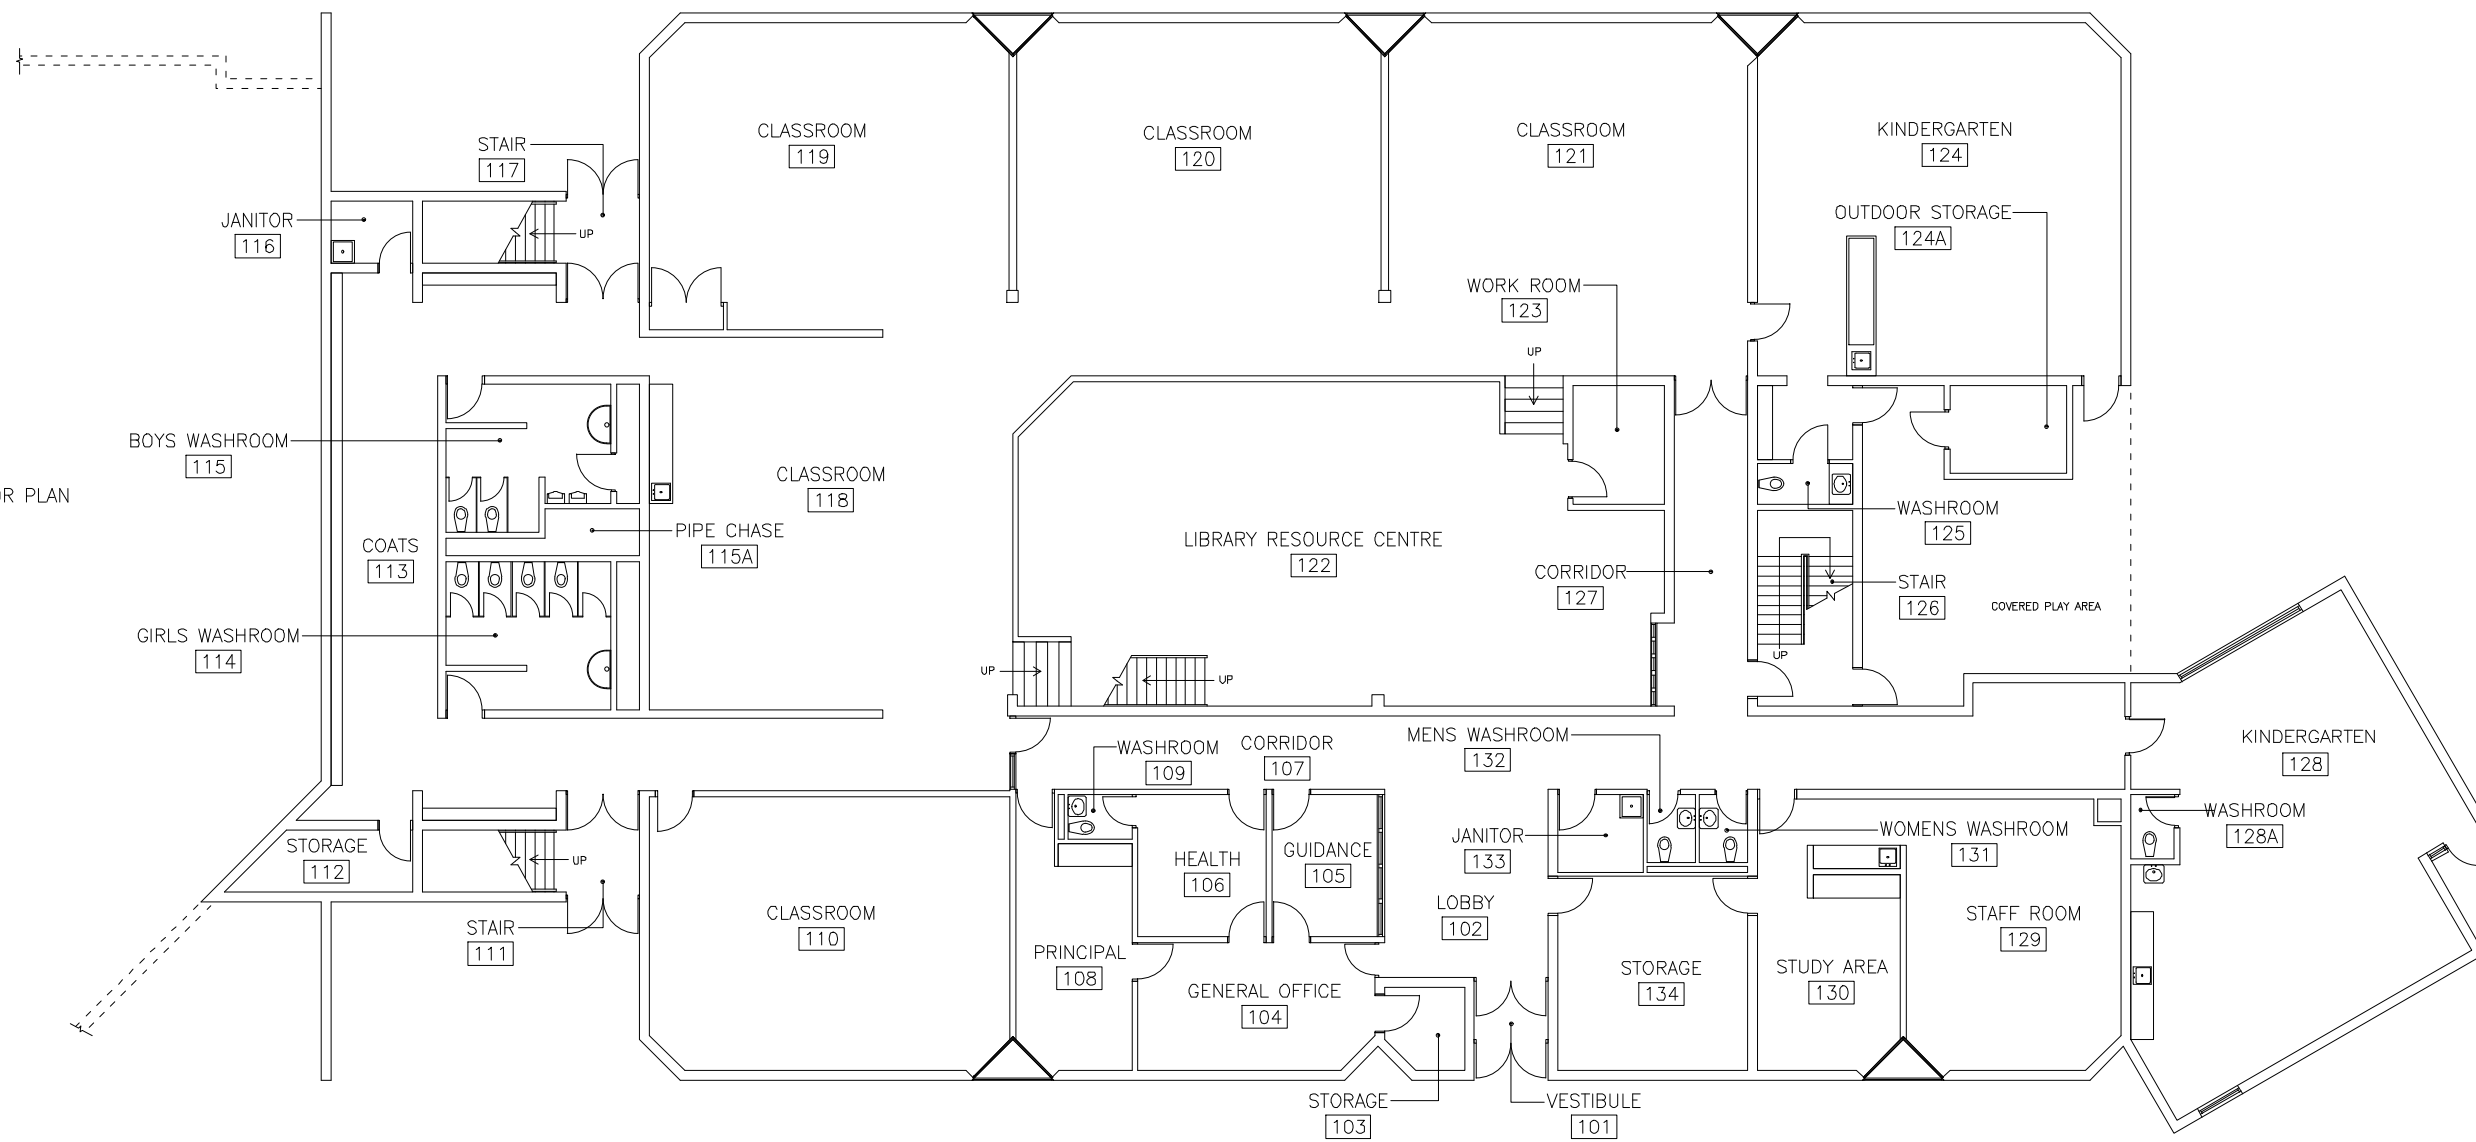

FIRST FLOOR PLAN  
SCALE: 1/8" = 1'-0"

 

| DATE    | ROOM # | DESCRIPTION            |
|---------|--------|------------------------|
| SEPT 03 | 127    | ADDED CORRIDOR         |
| SEPT 03 | 124A   | ADDED OUTDOOR STORAGE  |
| SEPT 03 | 115A   | ADDED PIPE CHASE       |
| OCT 14  | 128    | ADDED NEW FDK ADDITION |

**GRAND ERIE DISTRICT  
SCHOOL BOARD**




| REV | DATE | DESCRIPTION | BY | DWG |
|-----|------|-------------|----|-----|
|     |      |             |    |     |
|     |      |             |    |     |
|     |      |             |    |     |



TITLE: PARIS CENTRAL PUBLIC SCHOOL

TITLE: FIRST FLOOR PLANS ARCHITECTURAL

|                     |               |                  |                   |
|---------------------|---------------|------------------|-------------------|
| SCALE: 1/8" = 1'-0" | DRAWN: DWG    | CHKD: J. DOUGLAS | APP'D: J. DOUGLAS |
| CONTRACT NO.: 010   | DWG NO.: A-F1 | DATE: DEC 98     | DATE: SEP 99      |
|                     |               | REV              | REV               |
|                     |               |                  |                   |

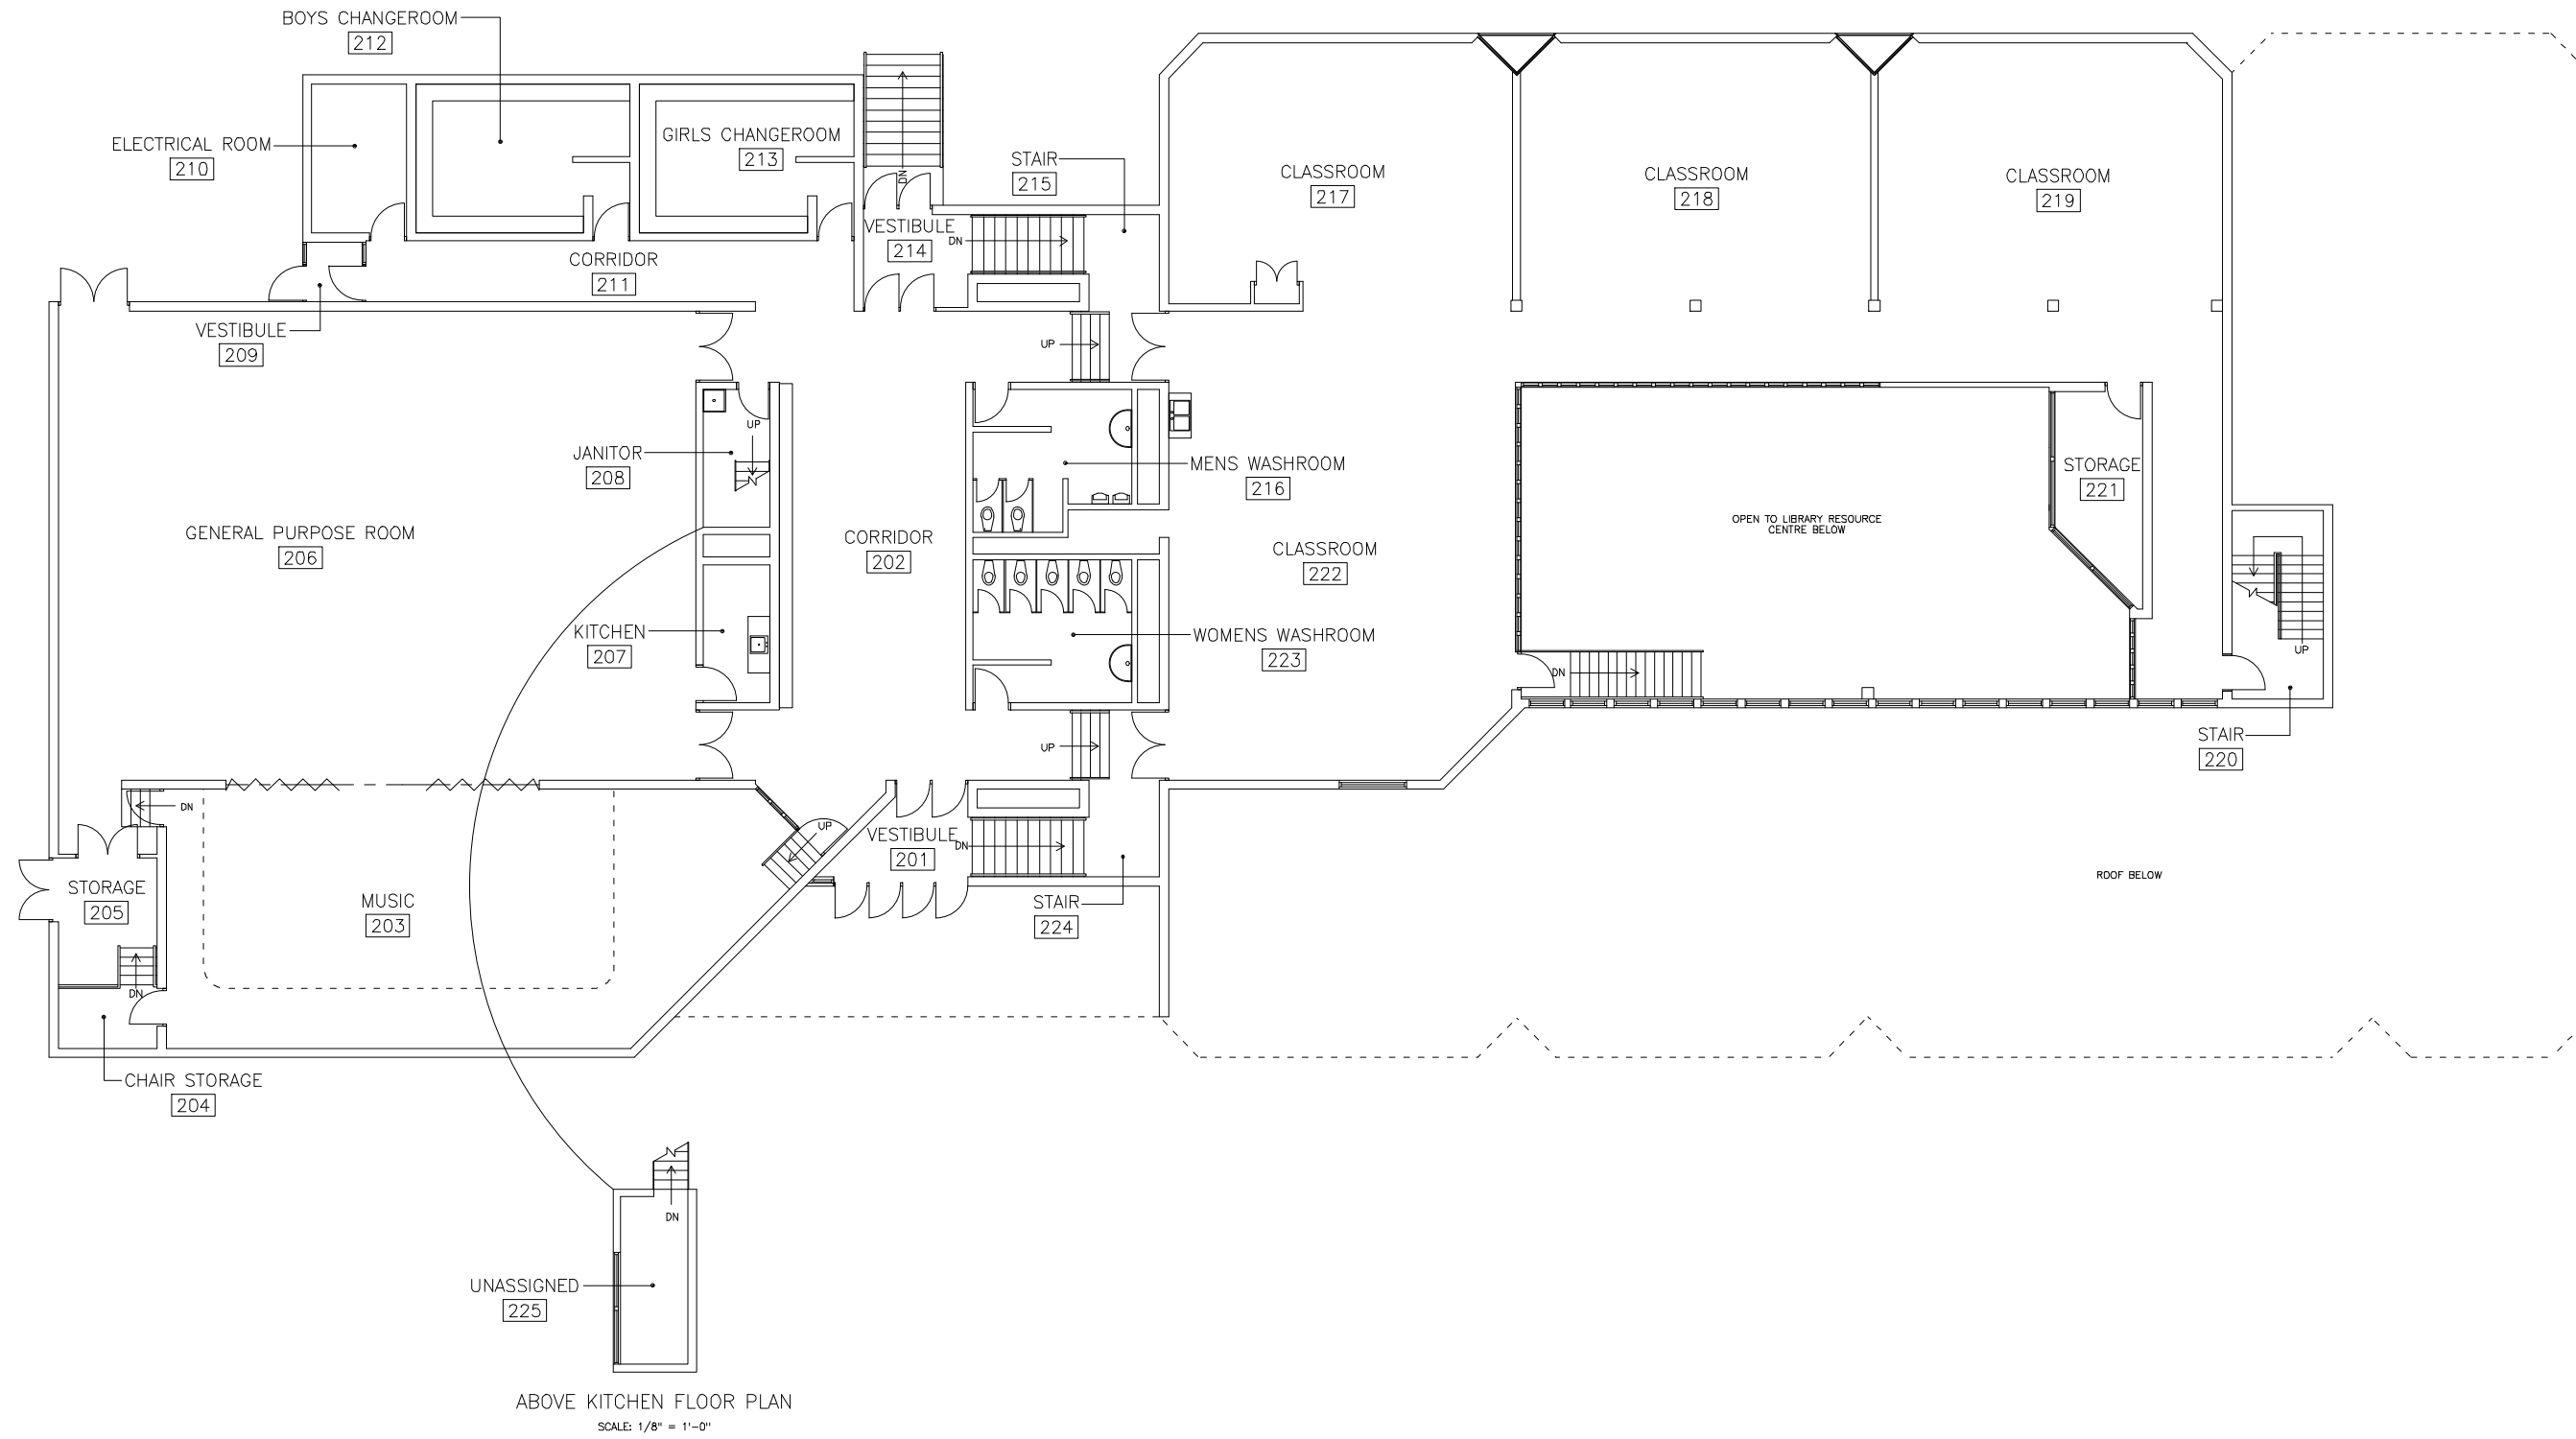

SECOND FLOOR PLAN  
SCALE: 1/8" = 1'-0"

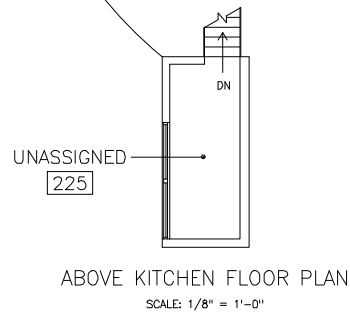 

**GRAND ERIE DISTRICT  
SCHOOL BOARD**



| REV | DATE | DESCRIPTION | BY | DWG |
|-----|------|-------------|----|-----|
|     |      |             |    |     |

PARIS CENTRAL  
PUBLIC SCHOOL

TITLE  
SECOND FLOOR PLANS  
ARCHITECTURAL

|                     |               |                  |                   |
|---------------------|---------------|------------------|-------------------|
| SCALE: 1/8" = 1'-0" | DRAWN: DWG    | CHKD: J. DOUGLAS | APP'D: J. DOUGLAS |
| CONTRACT No.: 010   | DWG No.: A-F2 | DATE: JAN 99     | DATE: SEP 99      |
|                     |               | REV              |                   |