


SITE PLAN
SCALE: 1" = 30'-0"

GRAND ERIE DISTRICT
SCHOOL BOARD

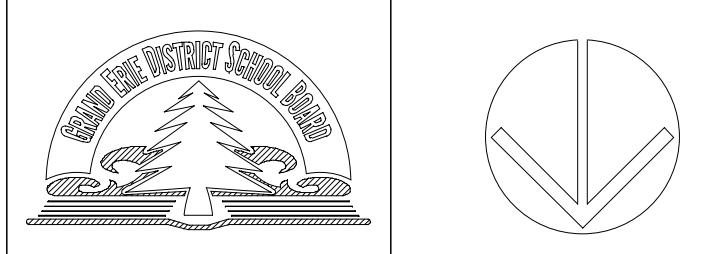

REV	DATE	DESCRIPTION	BY	CHKD

WEST LYNN
PUBLIC SCHOOL

TITLE
SITE PLAN

SCALE: 1" = 30'-0"	DRAWN: DWG DATE: JUNE 99	CHKD: J. DOUGLAS DATE: JUNE 99	APP'D: J. DOUGLAS DATE: JUNE 99
CONTRACT No. 010	DWG No. A-ST	REV 00	